


LEE'S SUMMIT HIGH SCHOOL LMC STUDIOS PROPOSAL

UPDATED 1-11-2008 BY MICHAEL RUSSELL, LSHS LMS Design is not to scale but the measurements work as printed

Sandy Stuart's office

Existing exterior wall, no changes.

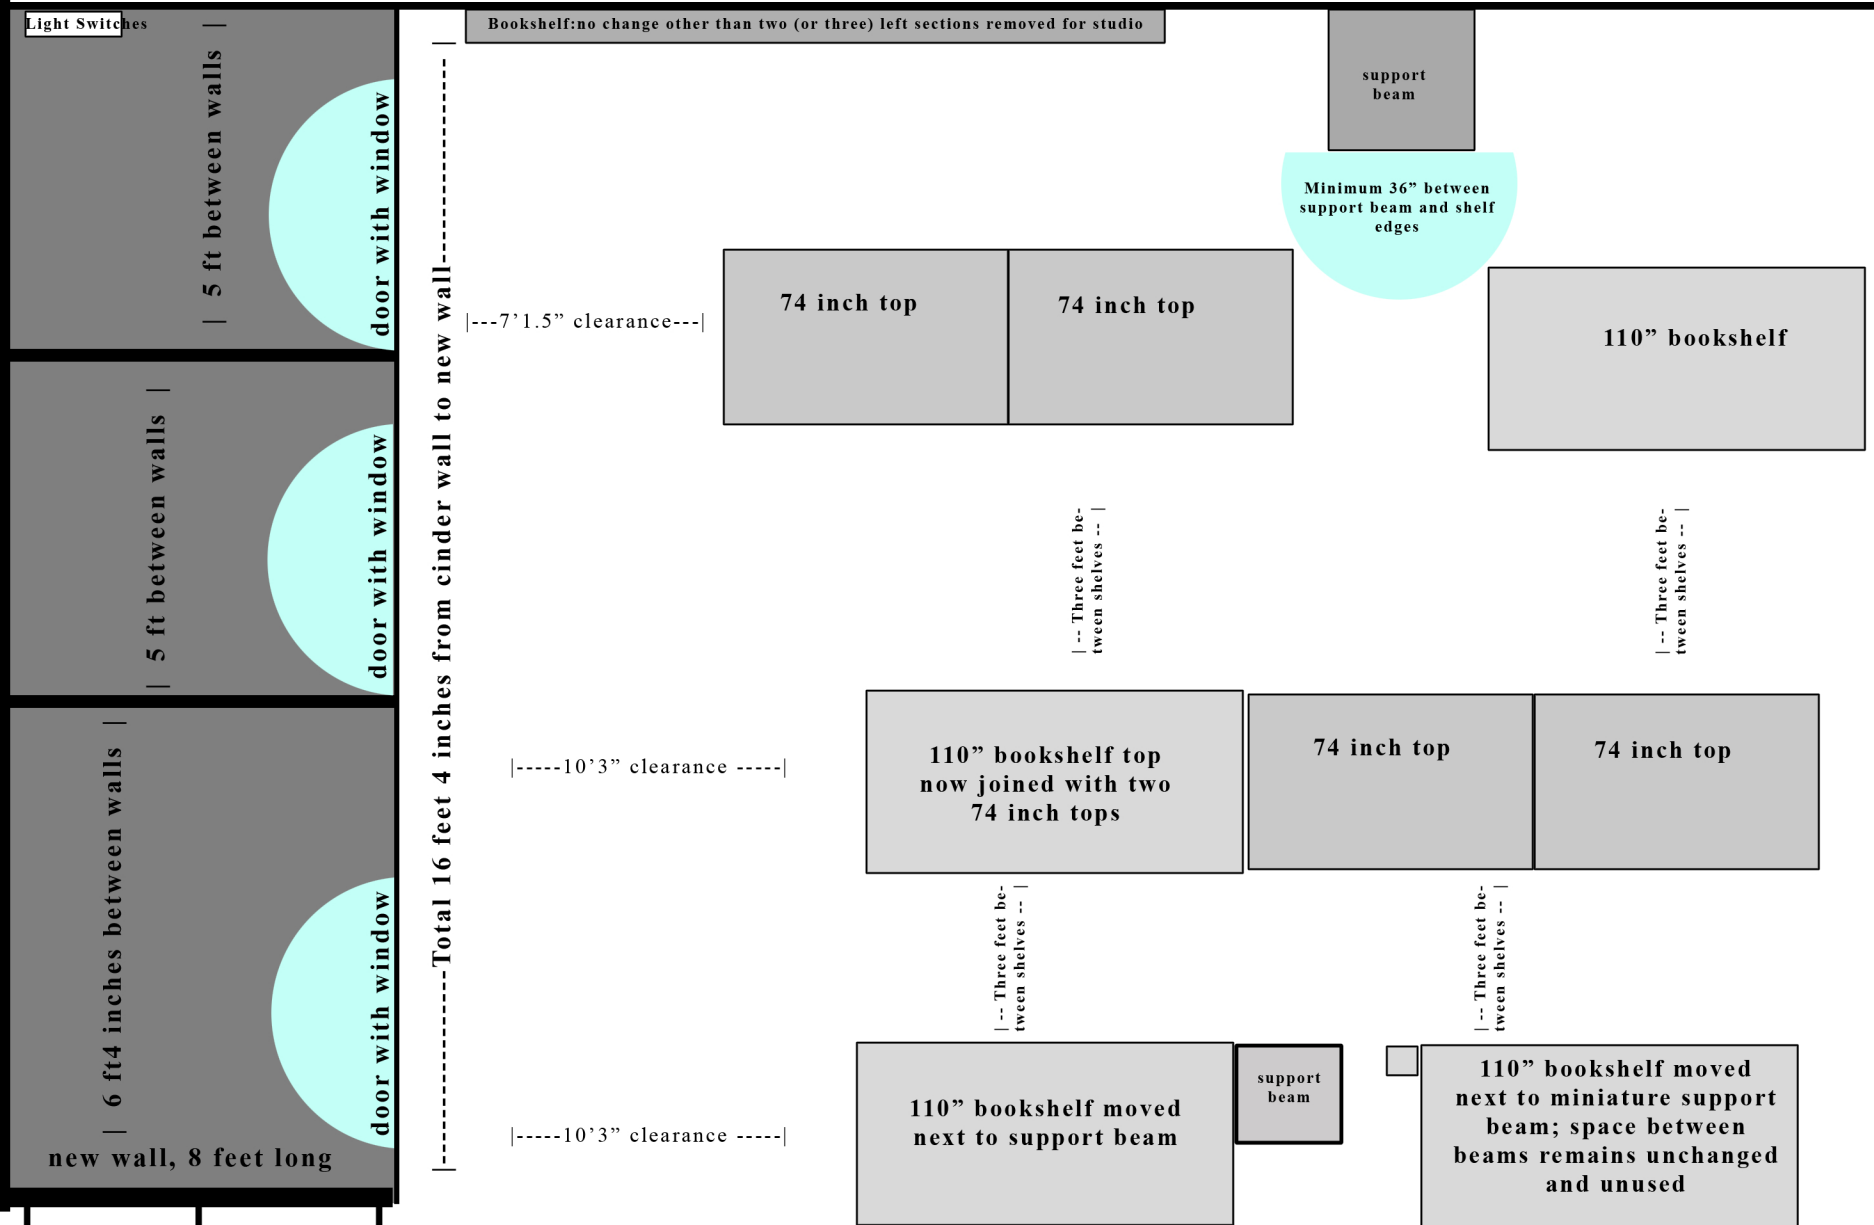

2 tall bookshelf sections moved from back wall

Project notes: The three 'studios' are built off the east wall of Sandy's office (the window should move to south wall next to sandy's door). The width of each is flexible in the planning stage---we're thinking one studio can be larger to more comfortably fit a wheelchair. Walls are floor-to-ceiling and as soundproof as possible, but moderate sound carryover is fine. Each studio needs at least two grounded outlets, one desk/ workstation, and two rolling chairs. To make room for the studios, the existing shelving will shift down with some accomodation made for support poles. Six additional endcaps for the smaller shelves and two additional endcaps for the taller shelves will be supplied through Sharon Early. At least two sections of the existing shelf against the back wall will move to make room for the studios. The removed shelves would go to the outside of the new wall. Library staff would like to remove and replace materials from shelves as materials will require new placement with the new layout.